
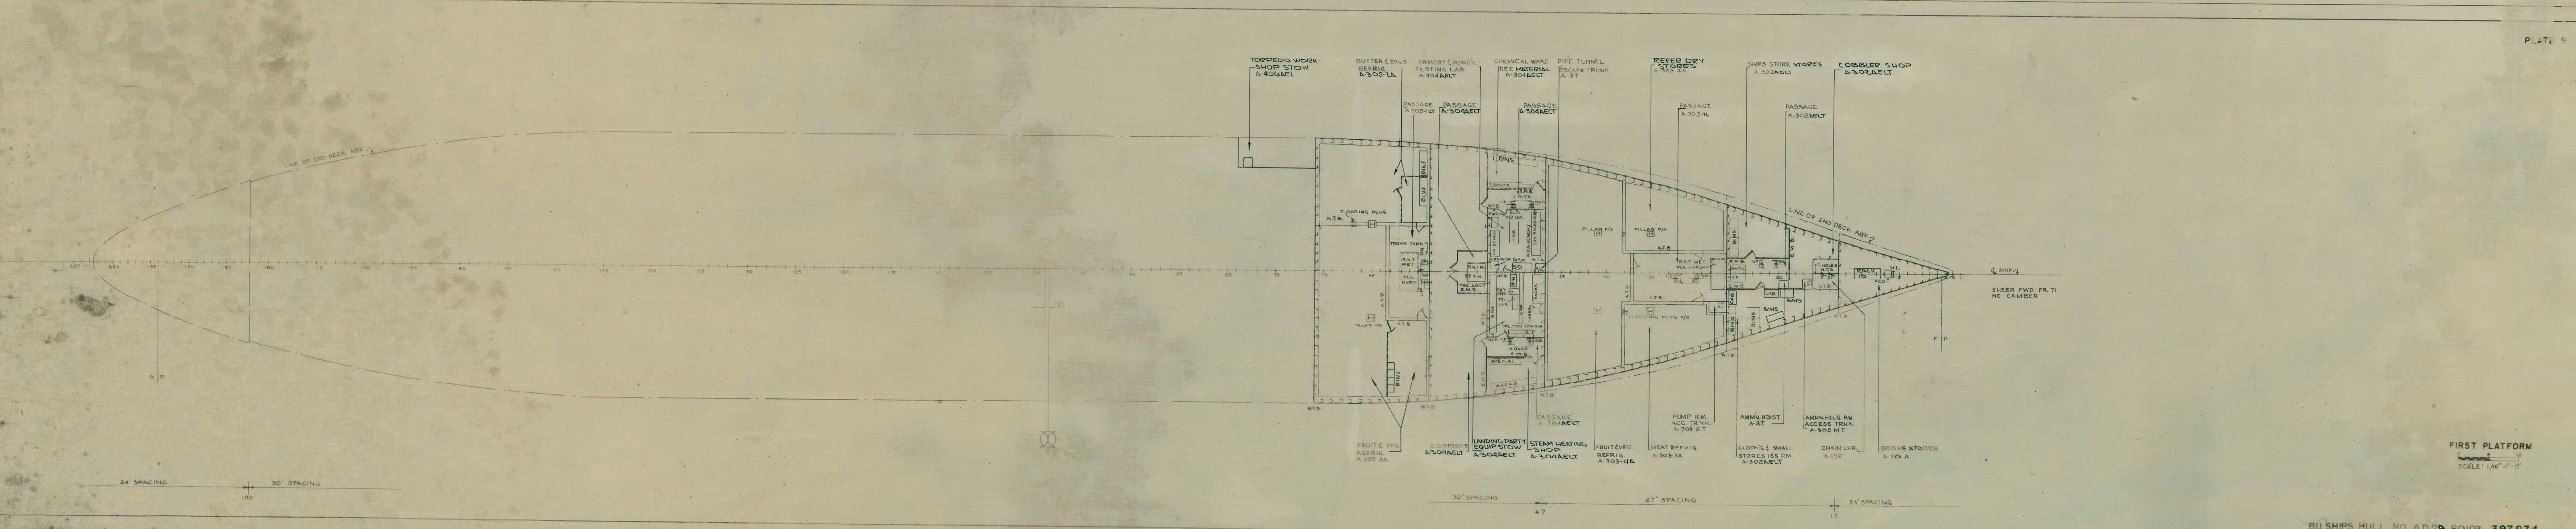
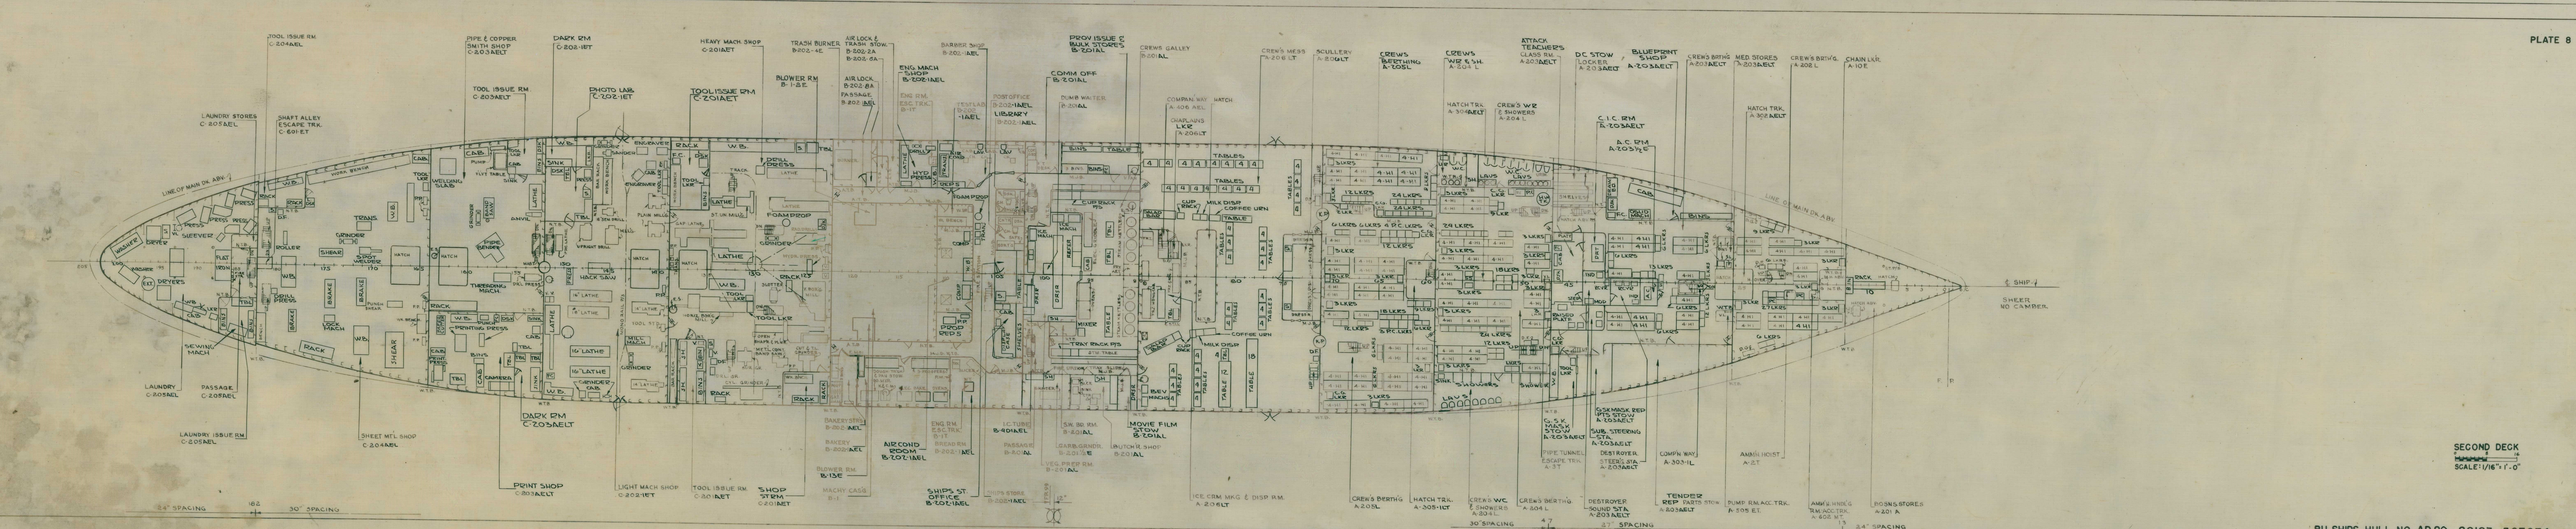


AD 29

AD 29

AD 29

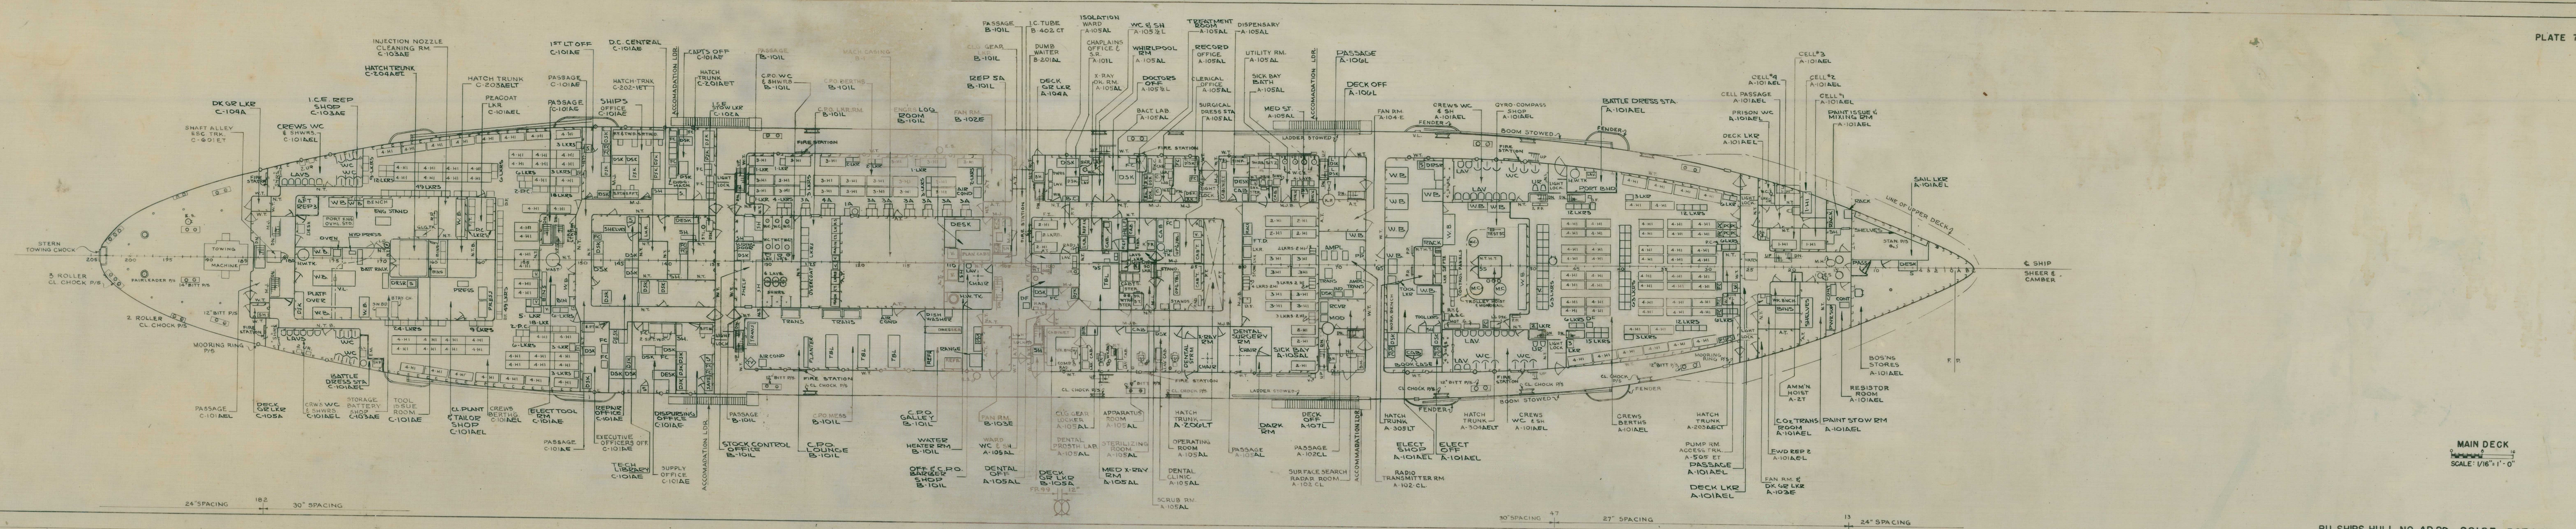

GROSS AREA: 30' X 66'-13/10 50 FT. NET AREA: 27' X 64'-25 2/10 50 FT.

SHIPYARD'S DR. NO.

AD 29

G. & C. DR. NO. AD 29-01030-1 SH. 4

SCALE: 1/4" = 1'-0"
DRAWN BY: J.E.D.
TRACED BY: J.E.D. & J.M.S.
CHECKED BY: J.E.D.
DATE: 4-1-45
EXAMINED: J.E.D.
APPROVED: J.E.D.

ACTION BY BUREAU OF SHIPS
LETTER FILE
DATE: 4/20/45
FOR SUPERVISOR OF SHIPBUILDING

FORWARDED TO BUREAU
DATE: NO.

HULL FINISHED PLAN
EXAMINED AND FOUND CORRECT.
DATE: SUPERVISOR OF SHIPBUILDING

BOOKLET OF GENERAL PLANS
MAIN DECK, SECOND DECK &
FIRST PLATFORM

PLATE NOS. 7, 8, 9
BUREAU OF SHIPS
PLAN NO. AD 29-50103-397974 SHEET 4 OF 7

AD 29

AD

AD 29

BU SHIPS HULL NO. AD 29-50103-397974